


P:\0161 - June 30, 2015 - 065135 - File\name: G:\Projects\2511 - 065135\Sundre SW Industrial Subdivision\10 Drawings\101 - Comment\101.4 Sketches\SK-036.dwg,SK-036

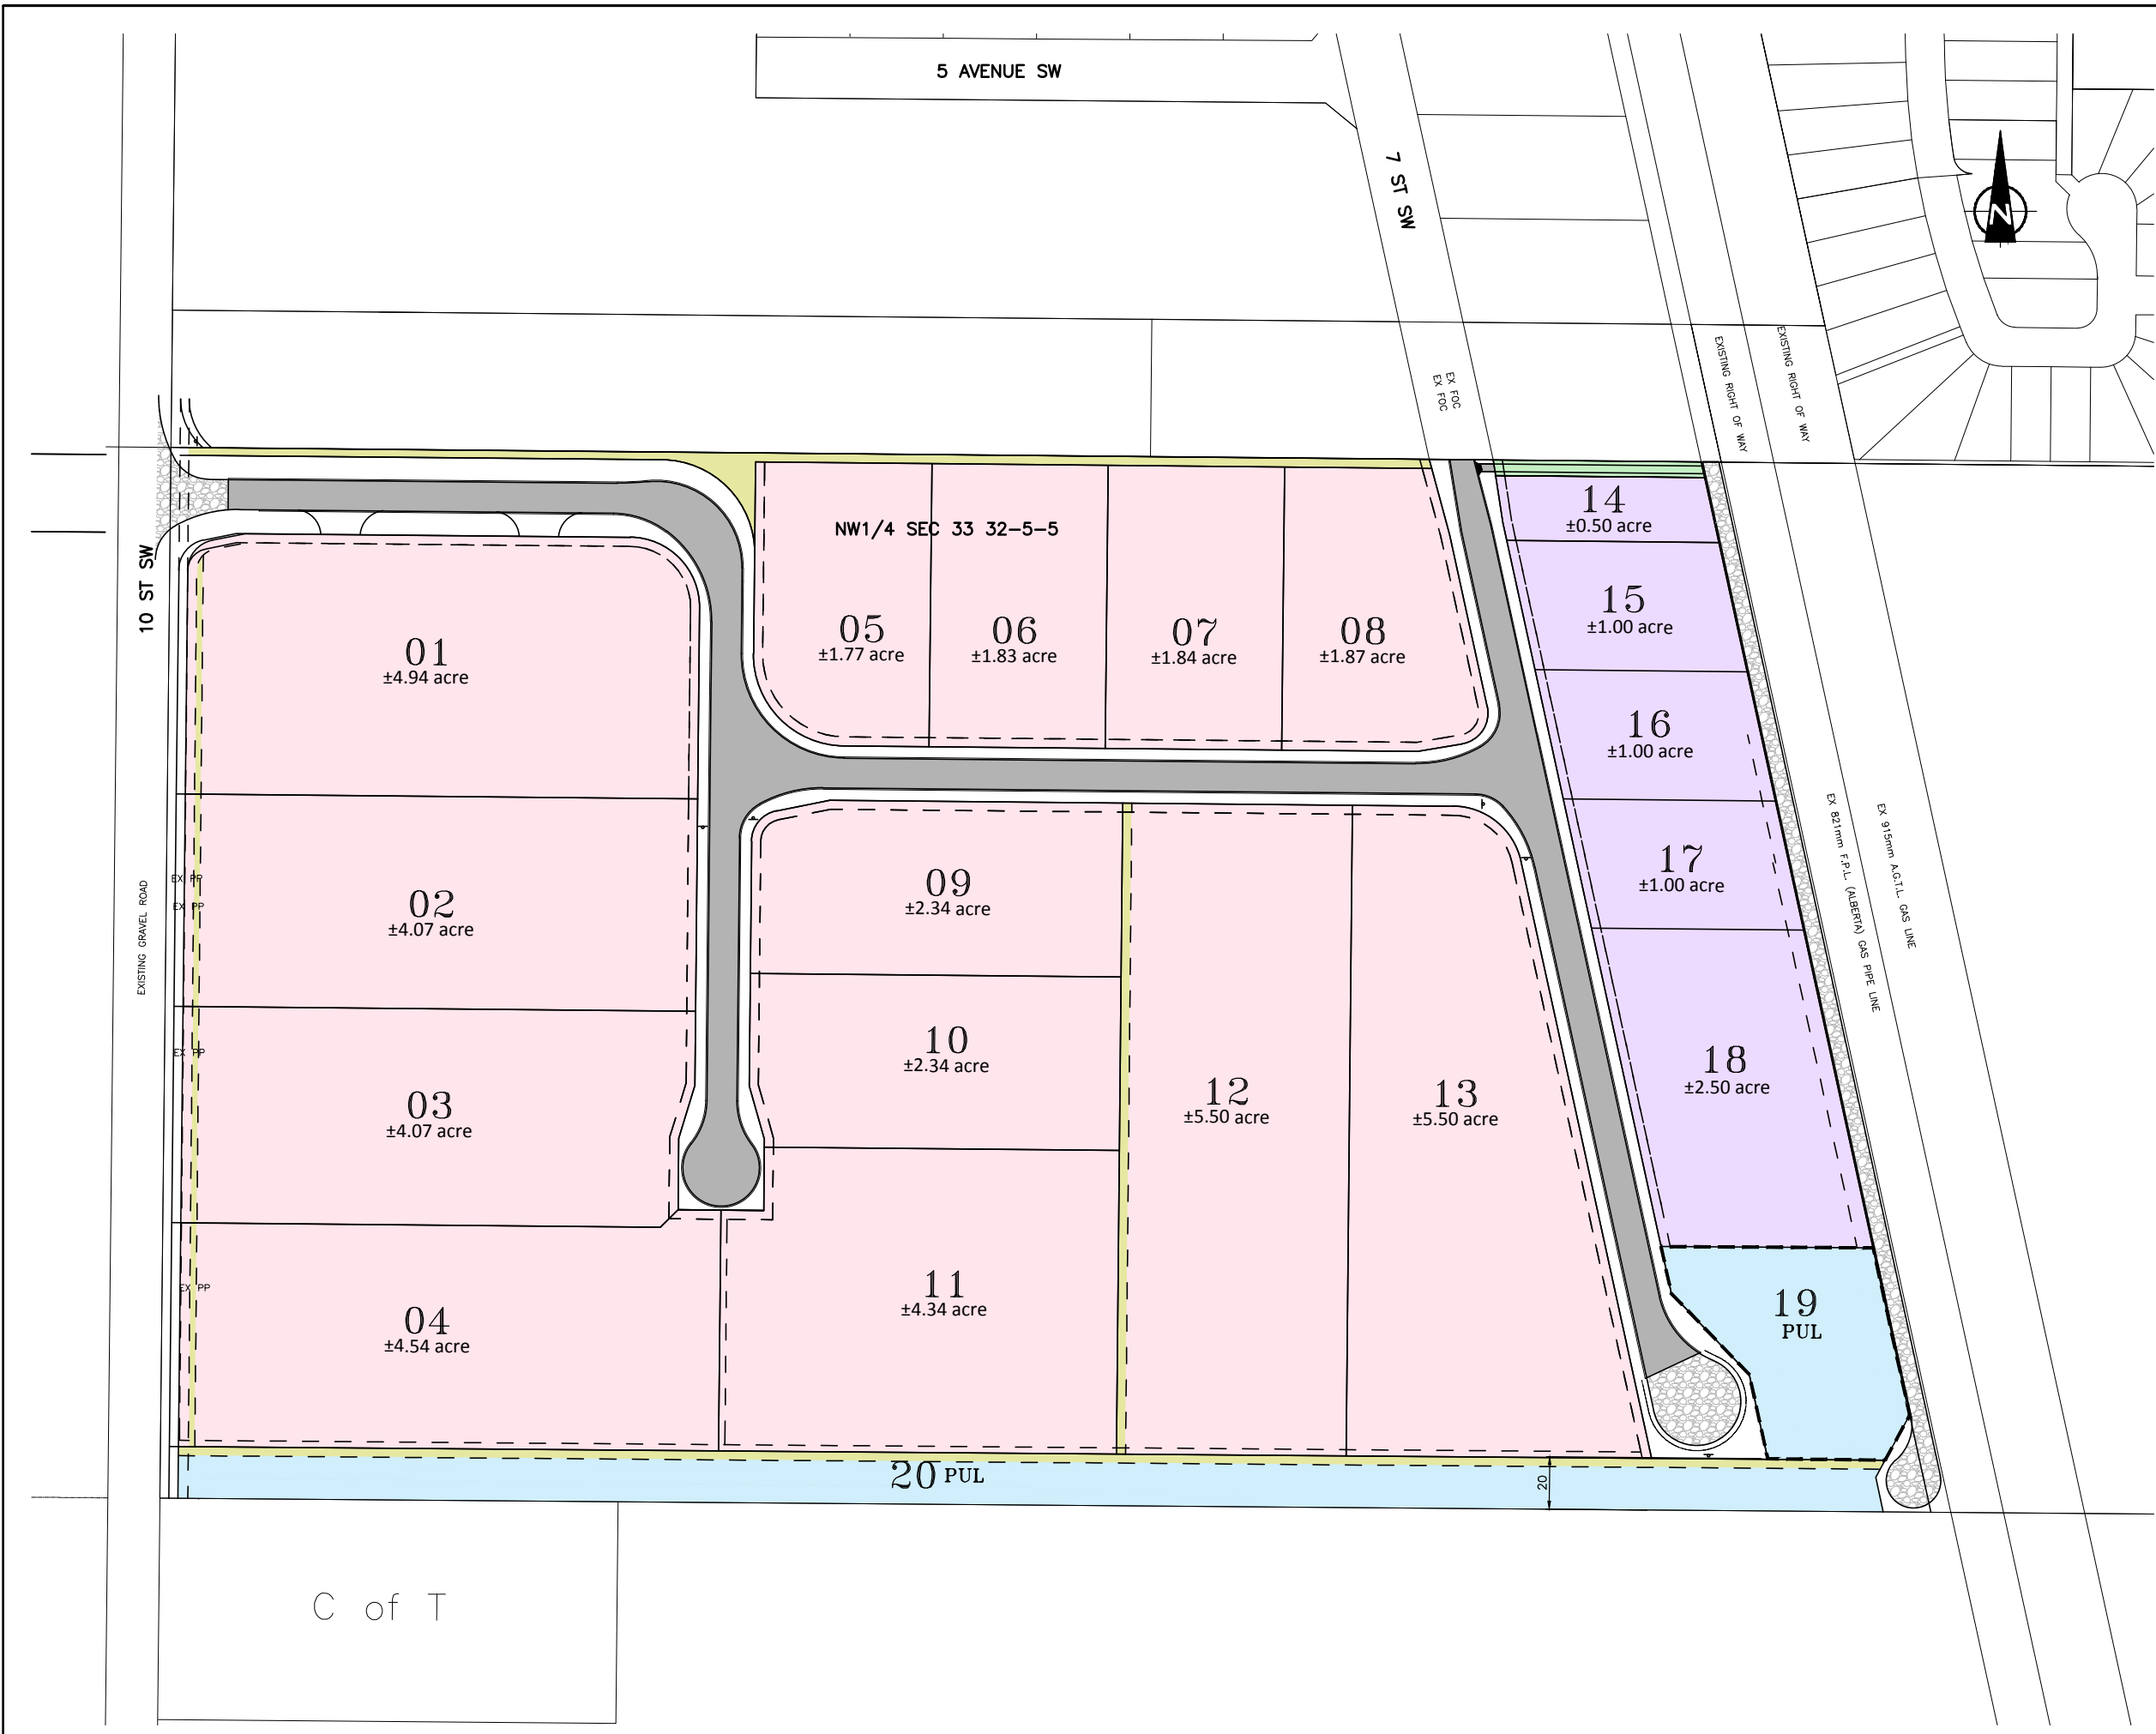

**LEGEND**

**01** LOT NUMBER  
 ±1.00 acre LOT AREA

- INDUSTRIAL LOTS
- COMMERCIAL LOTS
- P.U.L
- M.R (MUNICIPAL RESERVE)
- U.R.W

**NOTES**

| No. | MM/DD/YYYY | DESCRIPTION | DRN | DES | CHK | ENG |
|-----|------------|-------------|-----|-----|-----|-----|
| 0   | MM/DD/YYYY | DESCRIPTION | DRN | DES | CHK | ENG |
|     |            |             |     |     |     |     |
|     |            |             |     |     |     |     |
**DRAWING DISCLAIMER**

THIS DRAWING AND DESIGN IS THE PROPERTY OF McElhanney CONSULTING SERVICES LTD. (MCSL) AND SHALL NOT BE USED, REUSED OR REPRODUCED WITHOUT THE CONSENT OF THE SAID COMPANY. McELHANNEY CONSULTING SERVICES LTD. WILL NOT BE HELD RESPONSIBLE FOR THE IMPROPER OR UNAUTHORIZED USE OF THIS DRAWING AND DESIGN.

THIS DRAWING HAS BEEN PREPARED FOR THE CLIENT IDENTIFIED, TO MEET THE STANDARDS AND REQUIREMENTS OF APPLICABLE PUBLIC AGENCIES. McELHANNEY CONSULTING SERVICES LTD., ITS EMPLOYEES, SUBCONSULTANTS AND AGENTS ACCEPT NO RESPONSIBILITY TO ANY OTHER PARTY, INCLUDING CONTRACTORS, SUPPLIERS, CONSULTANTS AND STAKEHOLDERS, OR THEIR EMPLOYEES OR AGENTS, FOR LOSS OR LIABILITY INCURRED AS A RESULT OF THEIR USE OF THESE DRAWINGS.

**McElhanney**  
 McElhanney Consulting Services Ltd.  
 500 - 999 8th Street SW  
 CALGARY, AB T2R 1J5

PH (403) 262-5042  
 FAX (403) 246-3337

CLIENT: **SUNDRE VENTURES INC.**  
 PROJECT NAME: **SUNDRE SW INDUSTRIAL SUBDIVISION**  
 DRAWING NAME: **COMMERCIAL LOT OPTION**

|                     |                           |
|---------------------|---------------------------|
| DATE: JUNE 30, 2015 | SCALE: 1:1250             |
| DESIGN: -           | PROJECT No.: 2511-00400-0 |
| CHECKED: -          | DRAWING NUMBER:           |
| DRAWN: SS           | <b>SK-036</b>             |